

THESE DRAWINGS ARE  
PROPERTY OF  
PSA INTERNATIONAL  
AND SHALL NOT BE  
REPRODUCED WITH  
THE EXPRESSED WRITTEN  
PERMISSION FROM  
THE OWNER

PROJECT: ZAYA RESTAURANT

NO.	REVISIONS
1	
2	
3	
4	
5	

DATE	BY
11-12-07	

SHEET TITLE: NEW ADDITION ZAYA REST.


SHEET: A-1  
PROJECT: 00000



FULTON COUNTY DEPARTMENT OF HEALTH AND WELLNESS

- APPROVED FOR SITE LOCATION
- APPROVED FOR PRELIMINARY ONLY
- APPROVED FOR CONSTRUCTION *must meet FCHD WITH EXCEPTIONS, AS NOTED FSC requirements*
- APPROVED FOR GROUND DISTURBANCE ONLY

DATE 1-15-08 BY Sanders

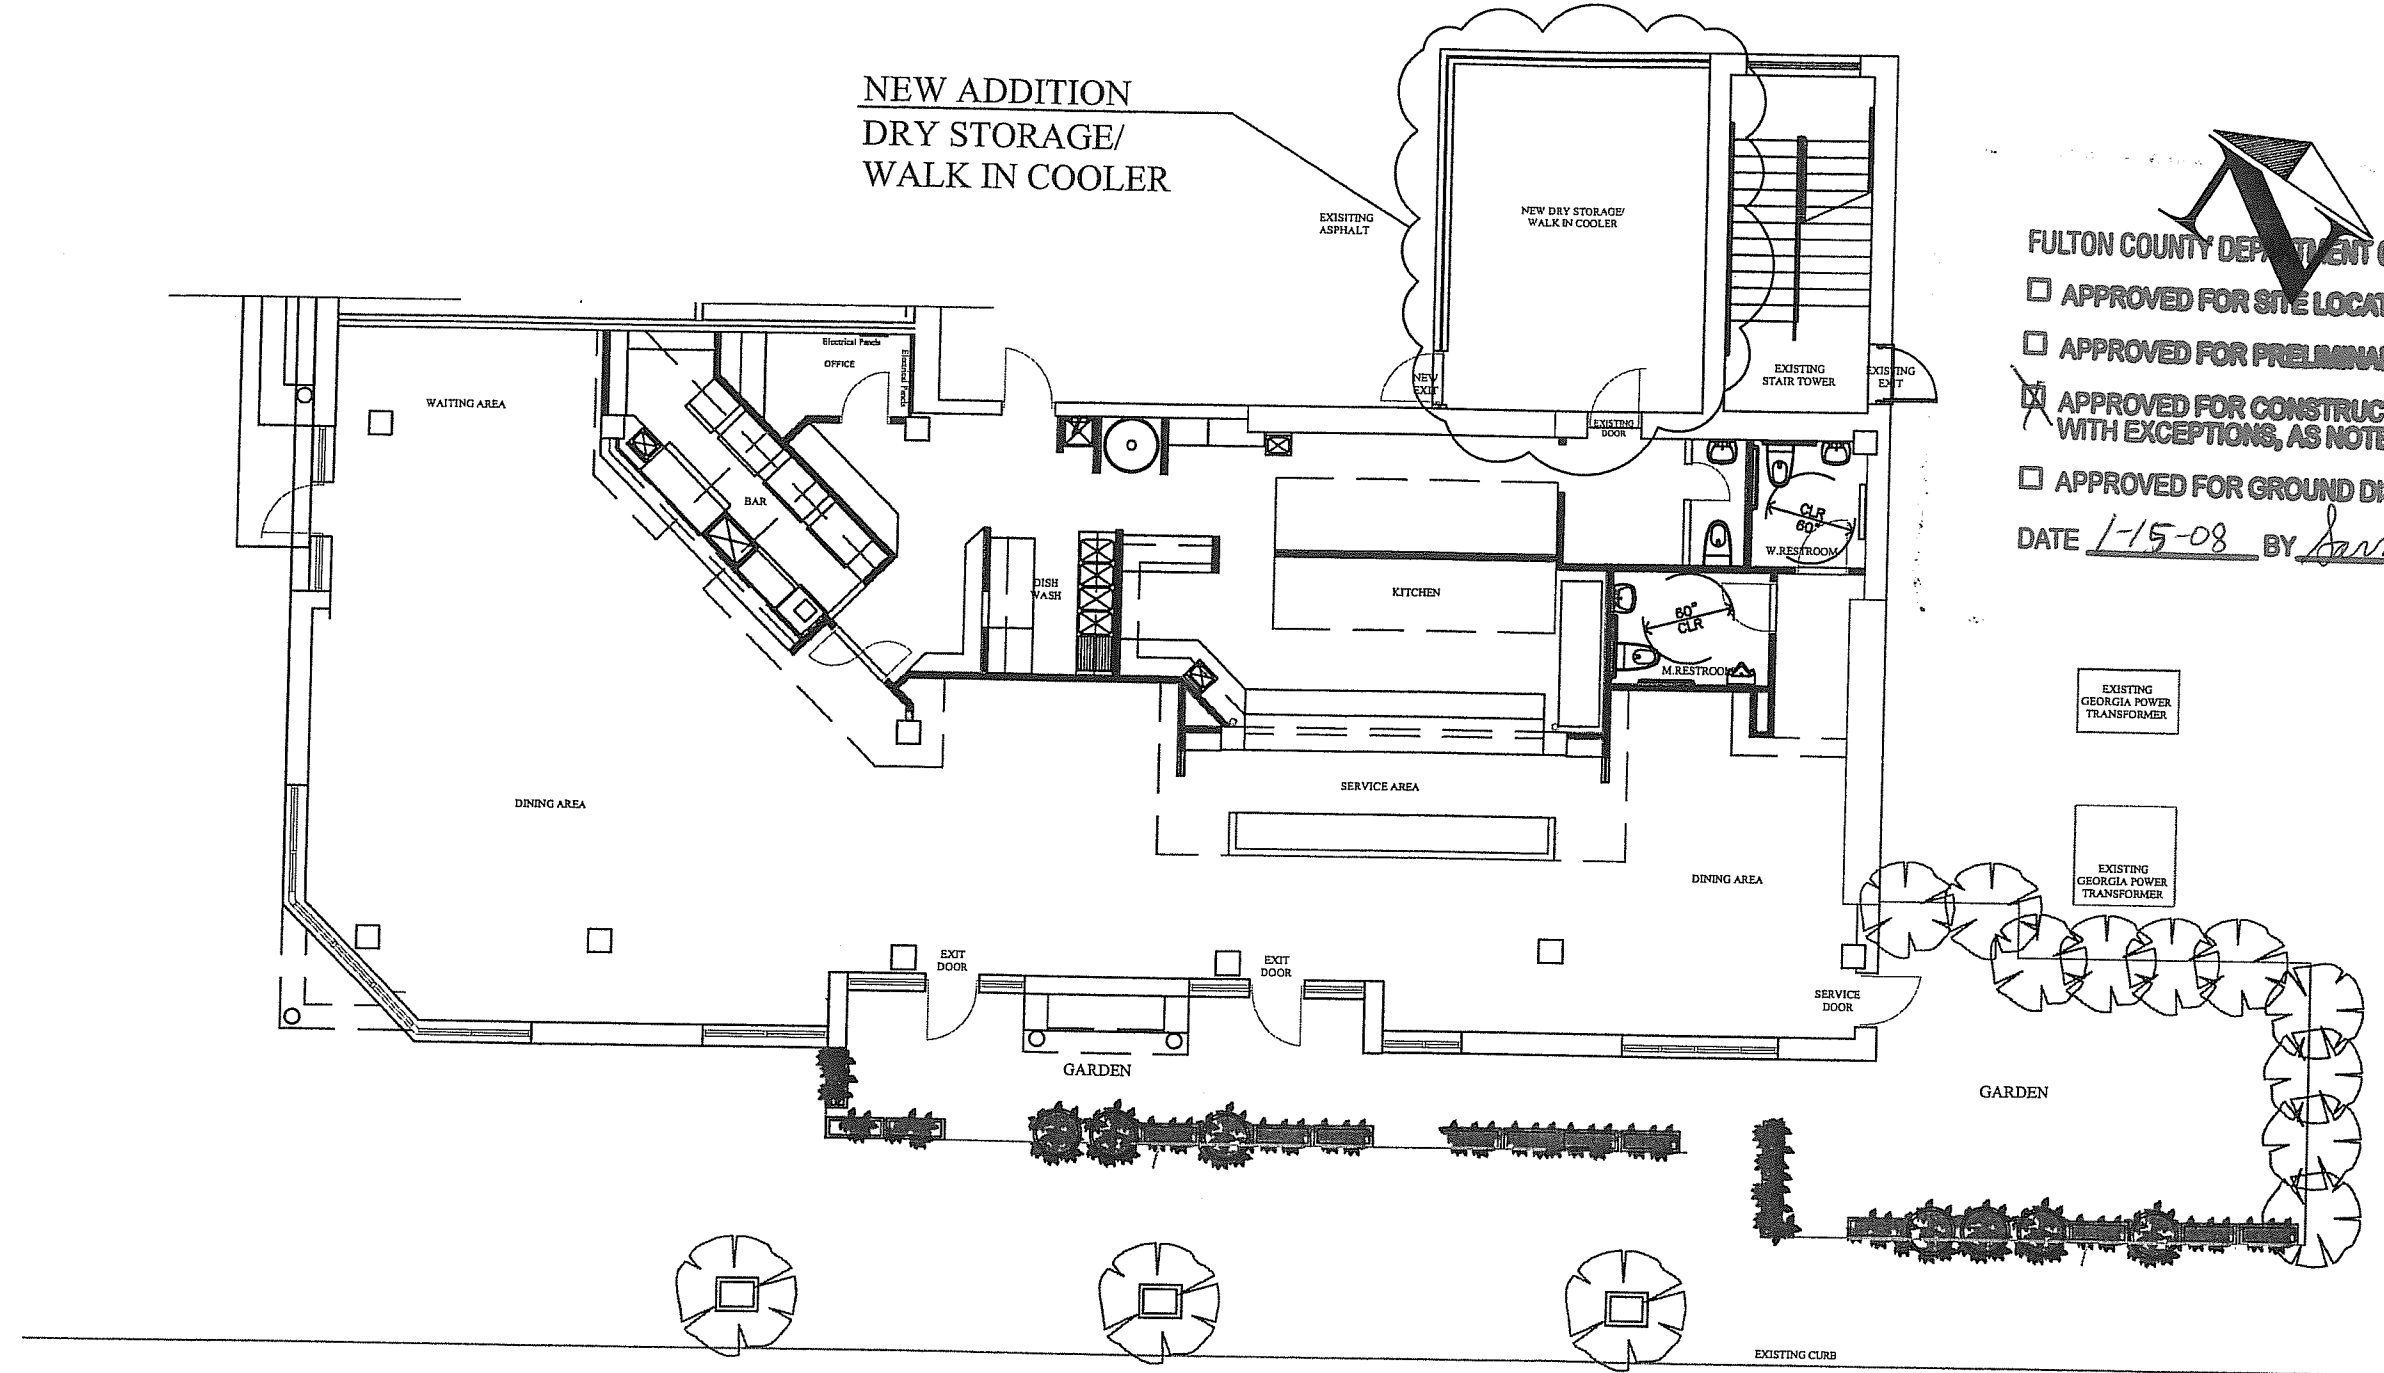

ZAYA Restaurant - FLOOR PLAN ( EXISITNG )  
scale 3/32"=1'-0"

