


1/8" STAINLESS STEEL PLATE
EXTEND 24" BEYOND HOOD EACH DIRECTION

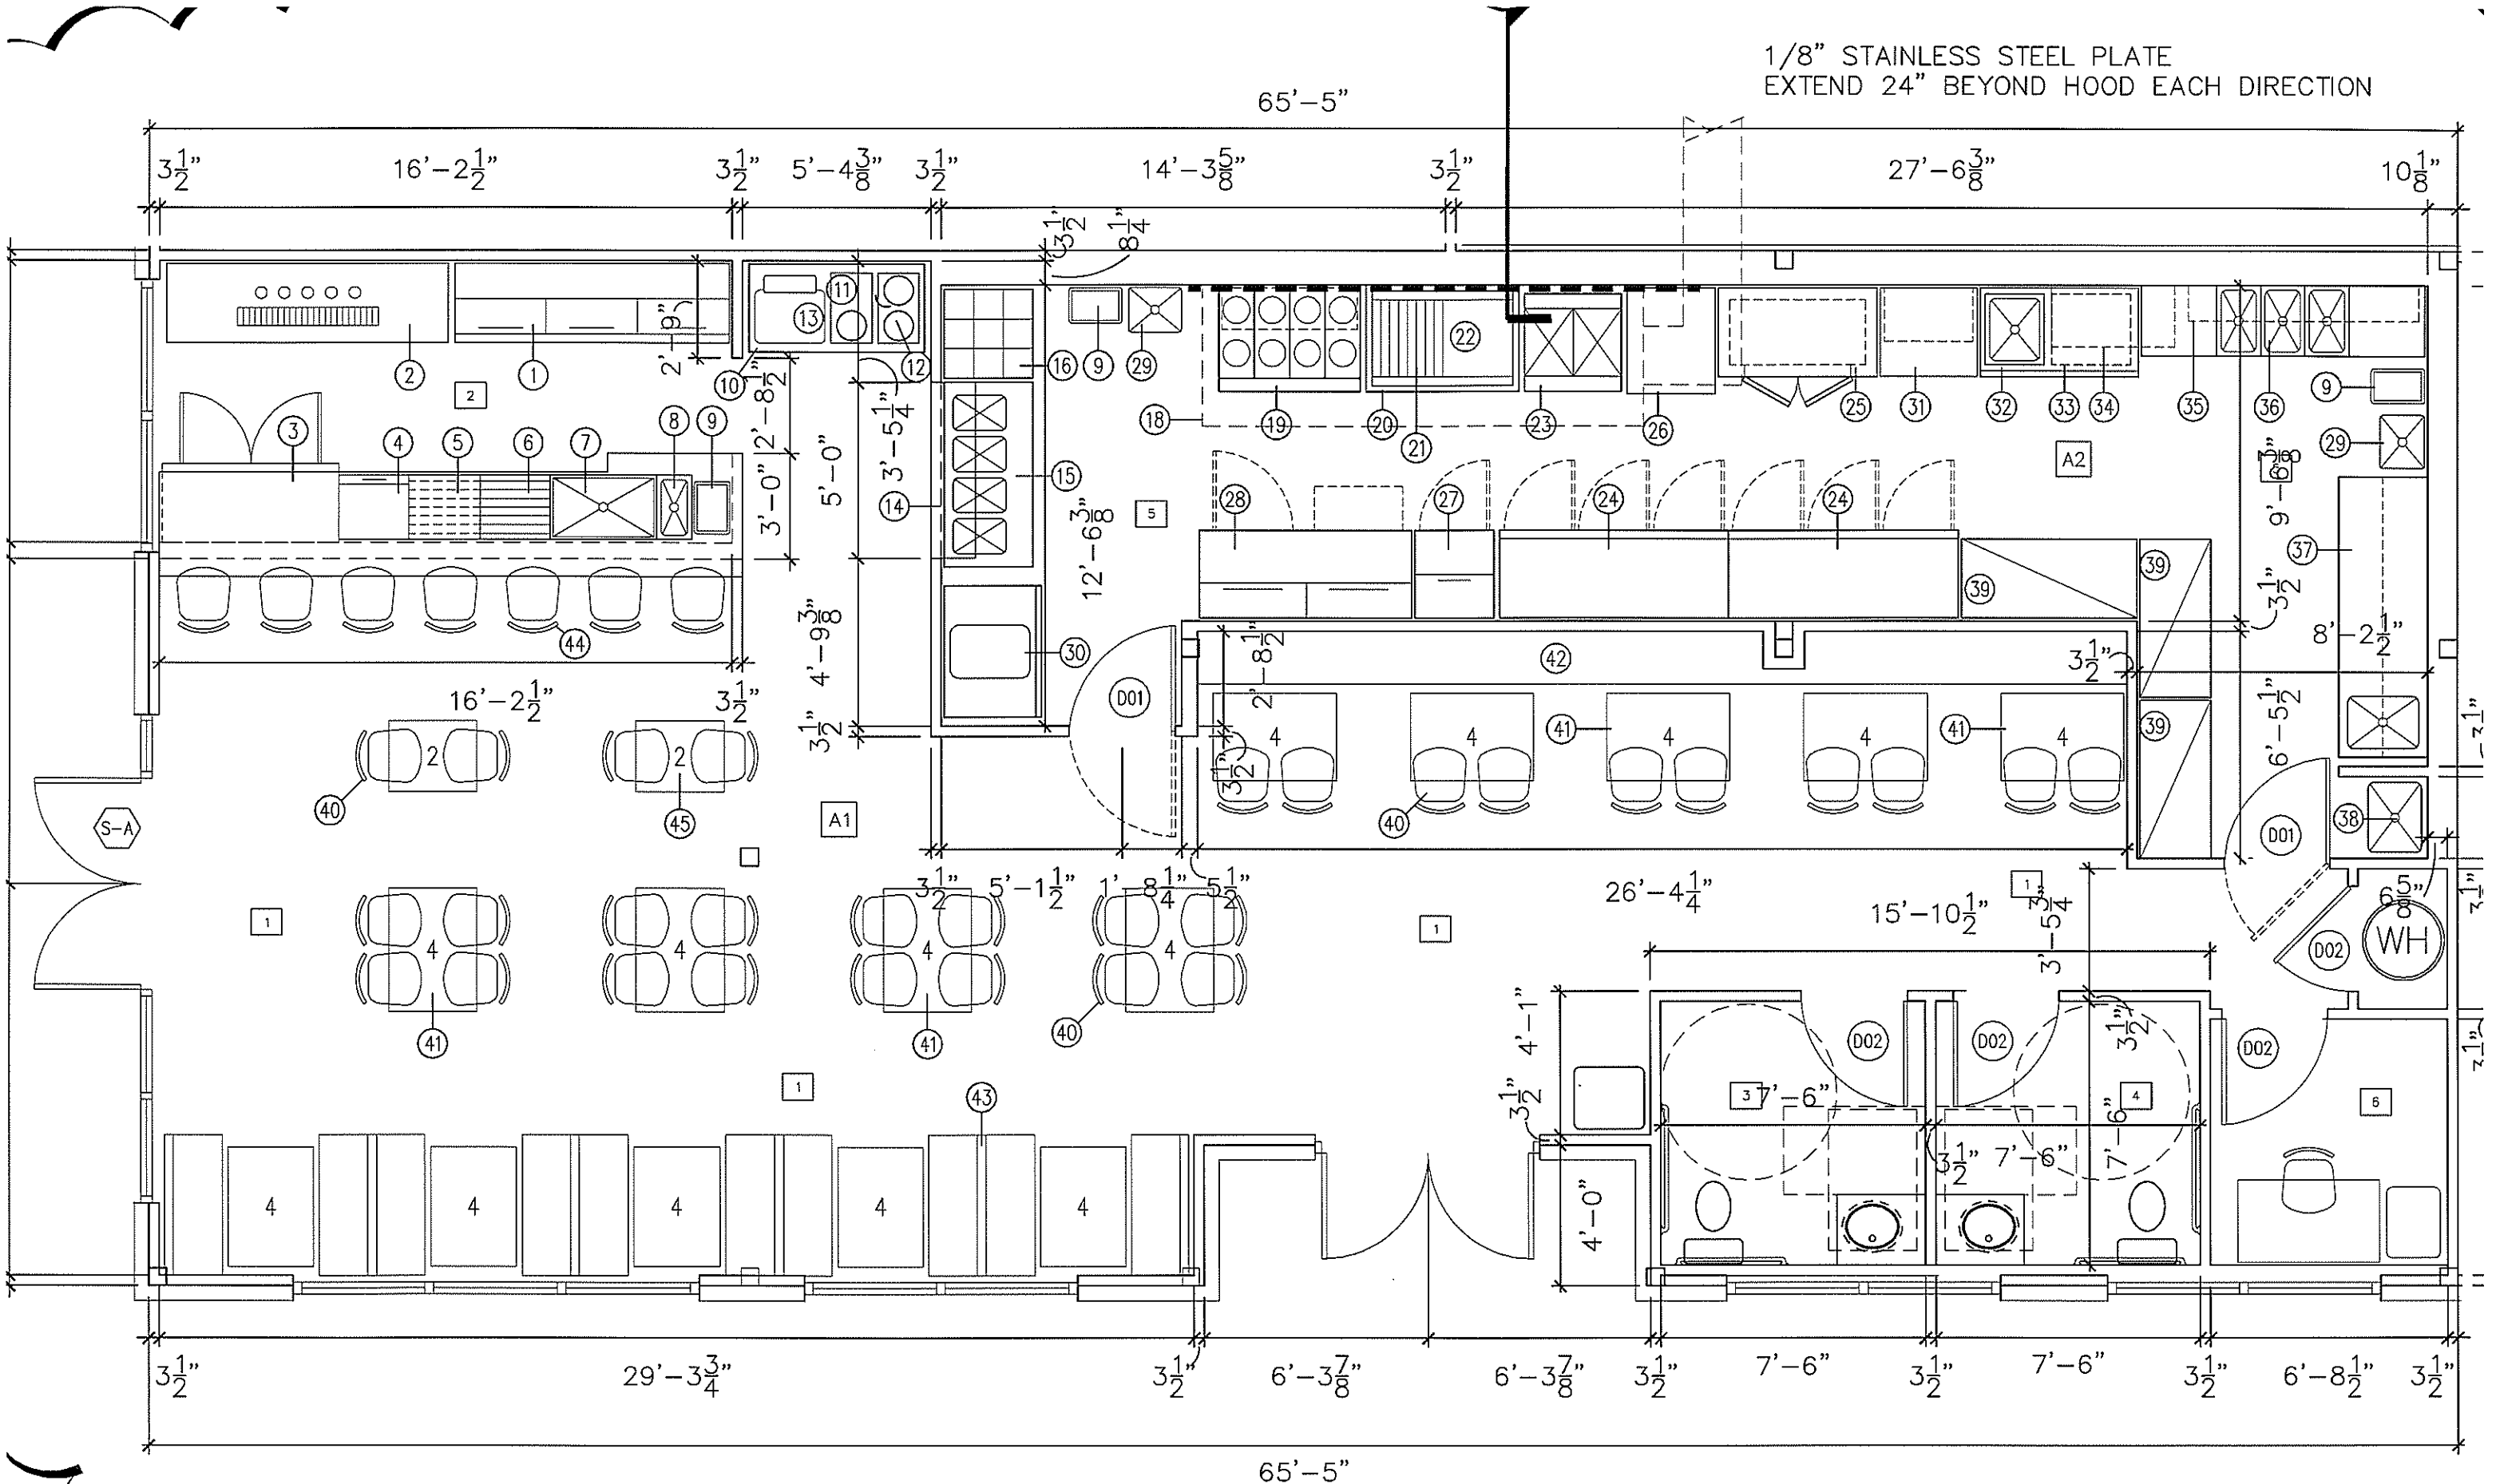

TENANT 'A' FLOOR PLAN

1
A1.1

SCALE: 1/4" = 1'-0"

DN

1