

FOX DEN PIZZA
 3157 SUGARLOAF PKWY SUITE 100
 LAWRENCEVILLE GA 30045
 CITY OF LAWRENCEVILLE


Lawrence Design Group
 162 East Crogan Street, Suite T
 Lawrenceville, Ga. 30045
 770-682-8855 (Fax 770-682-8308)
 office@lawrencedesignonline.com

© 2008/2009
 LAWRENCE DESIGN GROUP
 This drawing is the property of Lawrence Design Group and is to be used only for the project and at the site of the work specified. Any other use of this drawing without the written consent of Lawrence Design Group is prohibited.

Issue	Date	Drawn By
1	11/24/08	KMB
2		
3		
4		
5		
6		
7		
8		

Sheet Title:
FLOOR PLAN

Sheet No.:
A-1

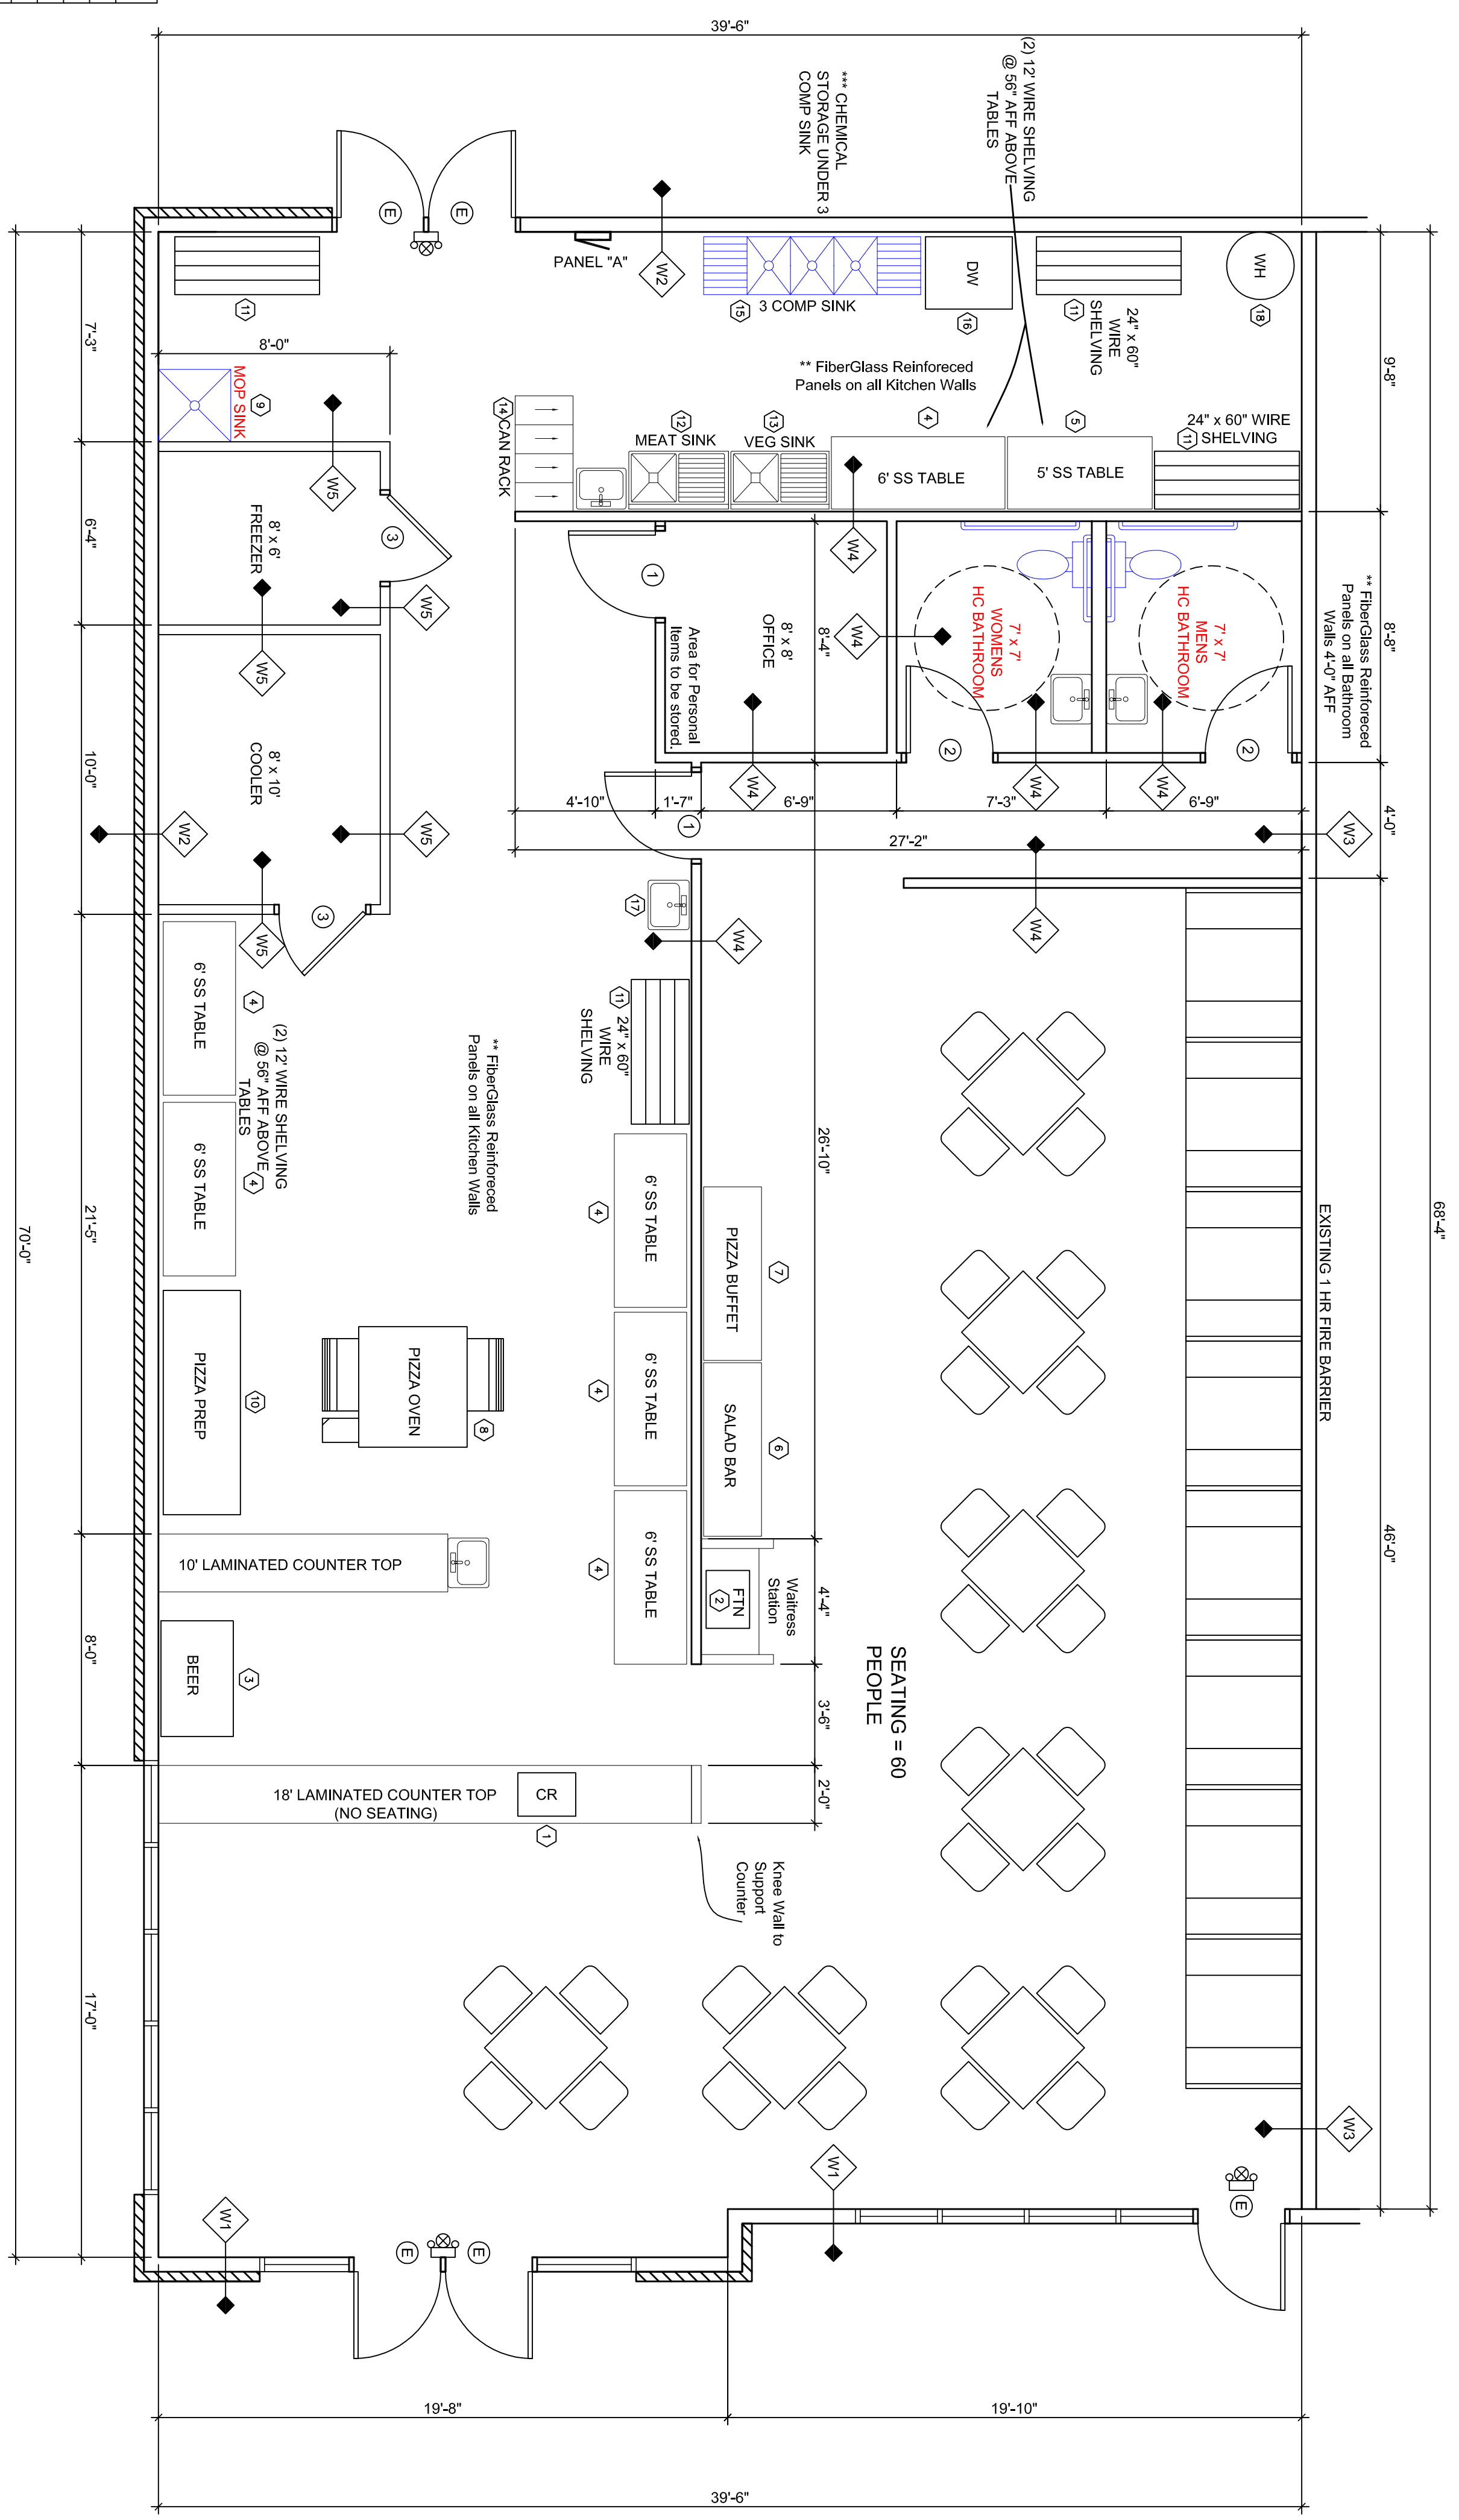

1 FLOOR PLAN
 Scale: 1/4" = 1'-0"

SHELVING CALCULATION
FOOD PREP / WORK AREA: 305 SF
SERVICE / COOKING AREA: 430 SF
TOTAL: 735 SF
REQUIRED: 735 SQ / 4 = 184 SF
4 Shelf 5'-2" x 5' x 5' = 200 SF
PROVIDED SHELVING: 200 SF

ITEM	MANUFACTURER	MODEL	QTY	REMARKS
1	CASH REGISTER	-	1	
2	FOUNTAIN DRINK DISPENSER	-	1	
3	BEER COOLER	-	1	
4	6'x30" S.S. TABLE W/ BACKSPASH	-	6	
5	6'x30" S.S. TABLE W/ BACKSPASH	-	1	
6	REFRIGERATED SALAD BAR	-	1	
7	PIZZA BUFFET	-	1	
8	PIZZA OVEN	EDGE 40	1	
9	PIZZA PREP. TABLE	-	1	
10	MOP SINK	TPP-03	1	
11	24"x60" WIRE STACKED SHELVES	-	4	
12	S.S. MEAT SINK	TS4-141	1	SPLASH GUARD
13	S.S. VEGIE SINK	TS4-141	1	SPLASH GUARD
14	CAN RACK	-	1	SPLASH GUARD
15	3 COMP SINK	-	1	SPLASH GUARD
16	DISHWASHER	-	1	
17	HAND SINK	-	3	SPLASH GUARD
18	WATER HEATER	-	1	

ABBREVIATIONS	REMARKS
HM = HOLLOW METAL (KNOCK-DOWN FRAME)	NRP = NON-REMOVABLE PINS
PT = POLYESTER	TRIP = TRIP
ST = STAIN	TEMP = TEMPERED GLASS W/ BRONZE TINT
AL OR ALUM = ALUMINUM	THR = THRESHOLD
PF = PREFINISHED	WEA = WEATHERSTRIPPING
SCWD = SOLID CORE WOOD	MAN = MANUAL OPERATION
FE = FIRE EXTINGUISHER	ELE = ELECTRICAL
WV = WREN WINDOW	LATCH ONLY

GENERAL DOOR NOTES

- A. HARDWARE SCHEDULE SHALL BE SUPPLIED BY THE VENDOR & APPROVED BY THE OWNER.
- B. HARDWARE SHALL ALSO SUPPLY CUT SHEETS, MAINTENANCE AND ADJUSTMENT MANUAL FOR ALL HARDWARE SUPPLIED. VENDOR SHALL ALSO GIVE OWNER AN ANALYSIS OF THE KEVING OF THIS PROJECT.
- C. DOOR HARDWARE SHALL BE EITHER THE OR POSITIVE TYPE.
- D. THRESHOLDS SHALL BE NO HIGHER THAN 1/2" ABOVE FIN FLR.
- E. JAMB WIDTHS AT METAL FRAMES ARE BASED ON 1/2" RETURNS. DOOR SUPPLIER MAY ADJUST TO NEXT PRACTICAL THROAT SIZE.
- F. U VALUES FOR OVERHEAD DOOR = 1.17. PERSONNEL DOORS = .51. GLASS DOORS = .104

MARK	STATUS	FUNCTION	SIZE (W X H)	DOOR MATERIAL	FINISH	TYPE	FRAME MATERIAL	FINISH	CLOSER	THRESHOLD	REMARKS
E	EXISTING	EXTERIOR	3'-0" X 7'-0"	ALUMINUM	PF	-	ALUMINUM	PF	-	-	-
1	NEW	OFFICE	3'-0" X 7'-0"	HOLLOW CORE WOOD	PAINT	-	HOLLOW METAL	PAINT	-	-	-
2	NEW	RESTROOM	3'-0" X 7'-0"	SOLID CORE WOOD	STAIN	-	HOLLOW METAL	PAINT	-	-	-
3	NEW	COOLER	3'-0" X 7'-0"	ALL COOLER DOORS TO BE PROVIDED BY MANUFACTURER	-	-	-	-	-	-	-

WALL SCHEDULE

MARK	STATUS	LOCATION	CMU	METAL	SPACING	HEIGHT	FINISH @ EXTERIOR	FINISH @ INTERIOR	REMARKS
W1	EXISTING	FRONT WALL	-	-	-	-	BRICK / EIFS	-	-
W2	EXISTING	EXTERIOR WALL	-	-	-	-	BRICK / EIFS	-	-
W3	EXISTING	DEMISING WALL	-	-	-	-	5/8" GYP BD.	1-HOUR RATED	-
W4	NEW	INTERIOR WALL	-	-	3'-0" - 2'-0"	10'-0" AFF	1/2" GYP BD.	1/2" GYP BD.	-
W5	NEW	COOLER WALL	-	-	-	-	-	-	ALL COOLER WALLS TO BE PROVIDED BY MANUFACTURER