


PAVING TO BE LEVEL WITH INTERIOR SLAB FOR 3'-0" BEYOND DOOR (TYP)

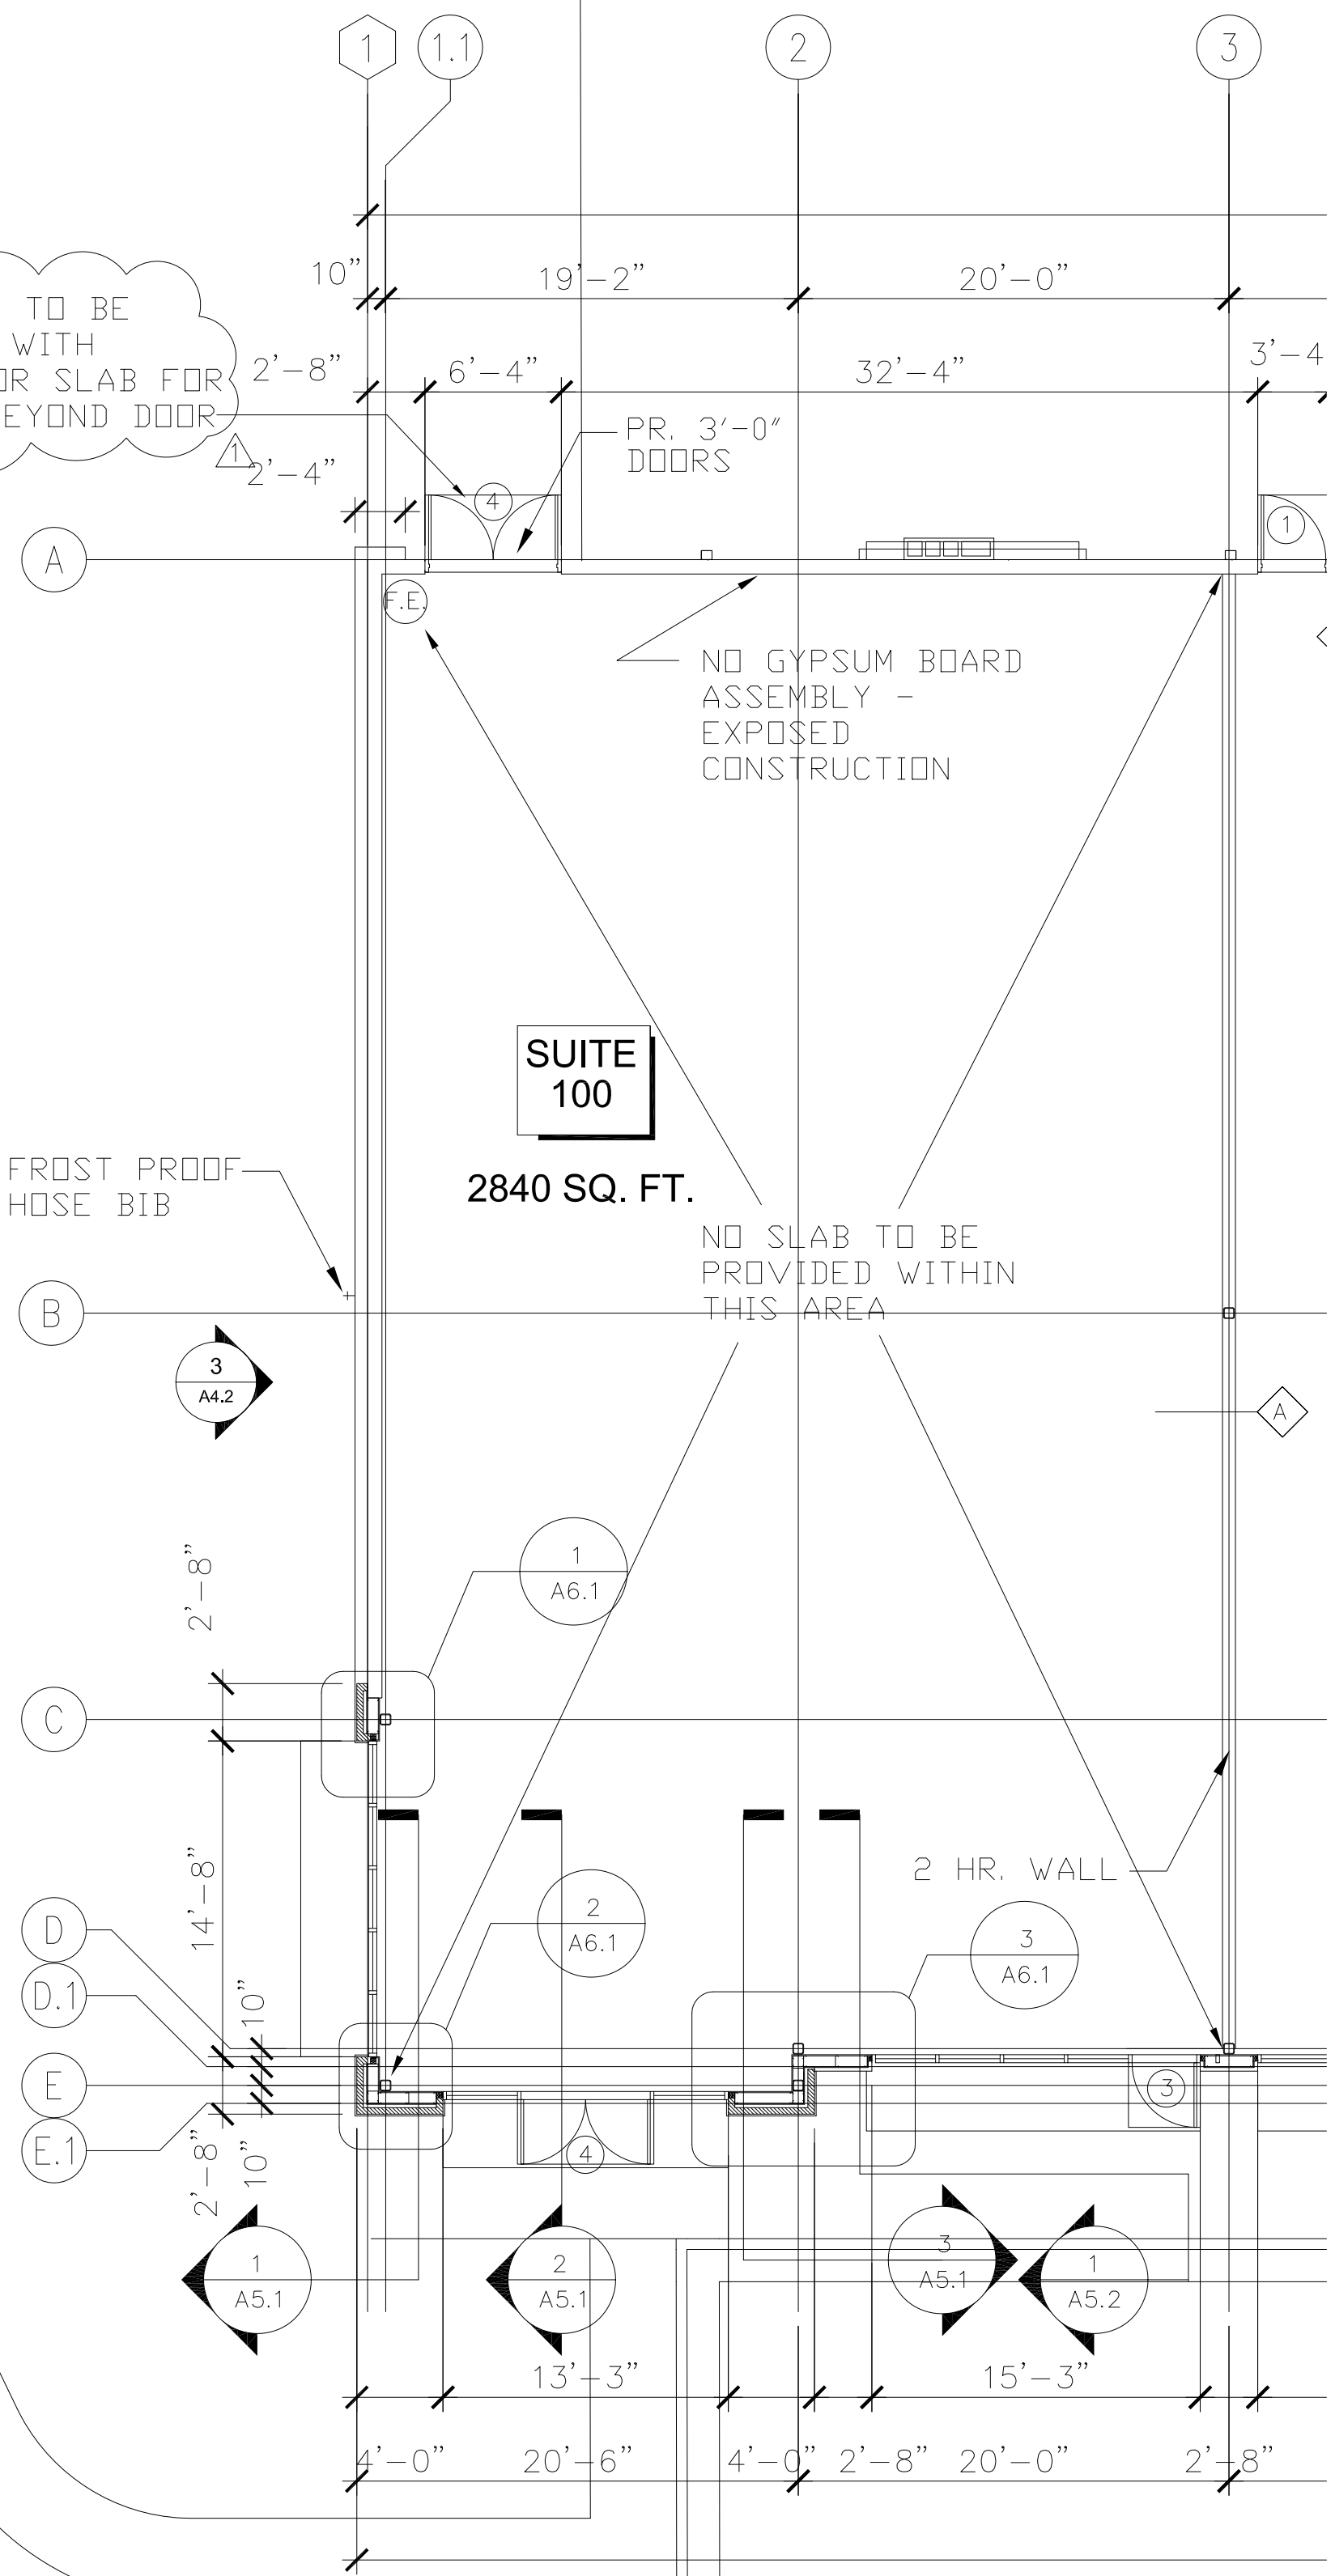

SUITE 100

2840 SQ. FT.

NO GYPSUM BOARD ASSEMBLY - EXPOSED CONSTRUCTION

NO SLAB TO BE PROVIDED WITHIN THIS AREA

FROST PROOF HOSE BIB

2 HR. WALL

PAVING TO BE LEVEL WITH INTERIOR SLAB FOR 3'-0" BEYOND DOOR (TYP)

PR. 3'-0" DOORS

F.E.

FROST PROOF HOSE BIB

NO SLAB TO BE PROVIDED WITHIN THIS AREA

2 HR. WALL

PAVING TO BE LEVEL WITH INTERIOR SLAB FOR 3'-0" BEYOND DOOR (TYP)

PR. 3'-0" DOORS

F.E.

FROST PROOF HOSE BIB

NO SLAB TO BE PROVIDED WITHIN THIS AREA

2 HR. WALL