


RETAIL BEER AND WINE, SUITE 302

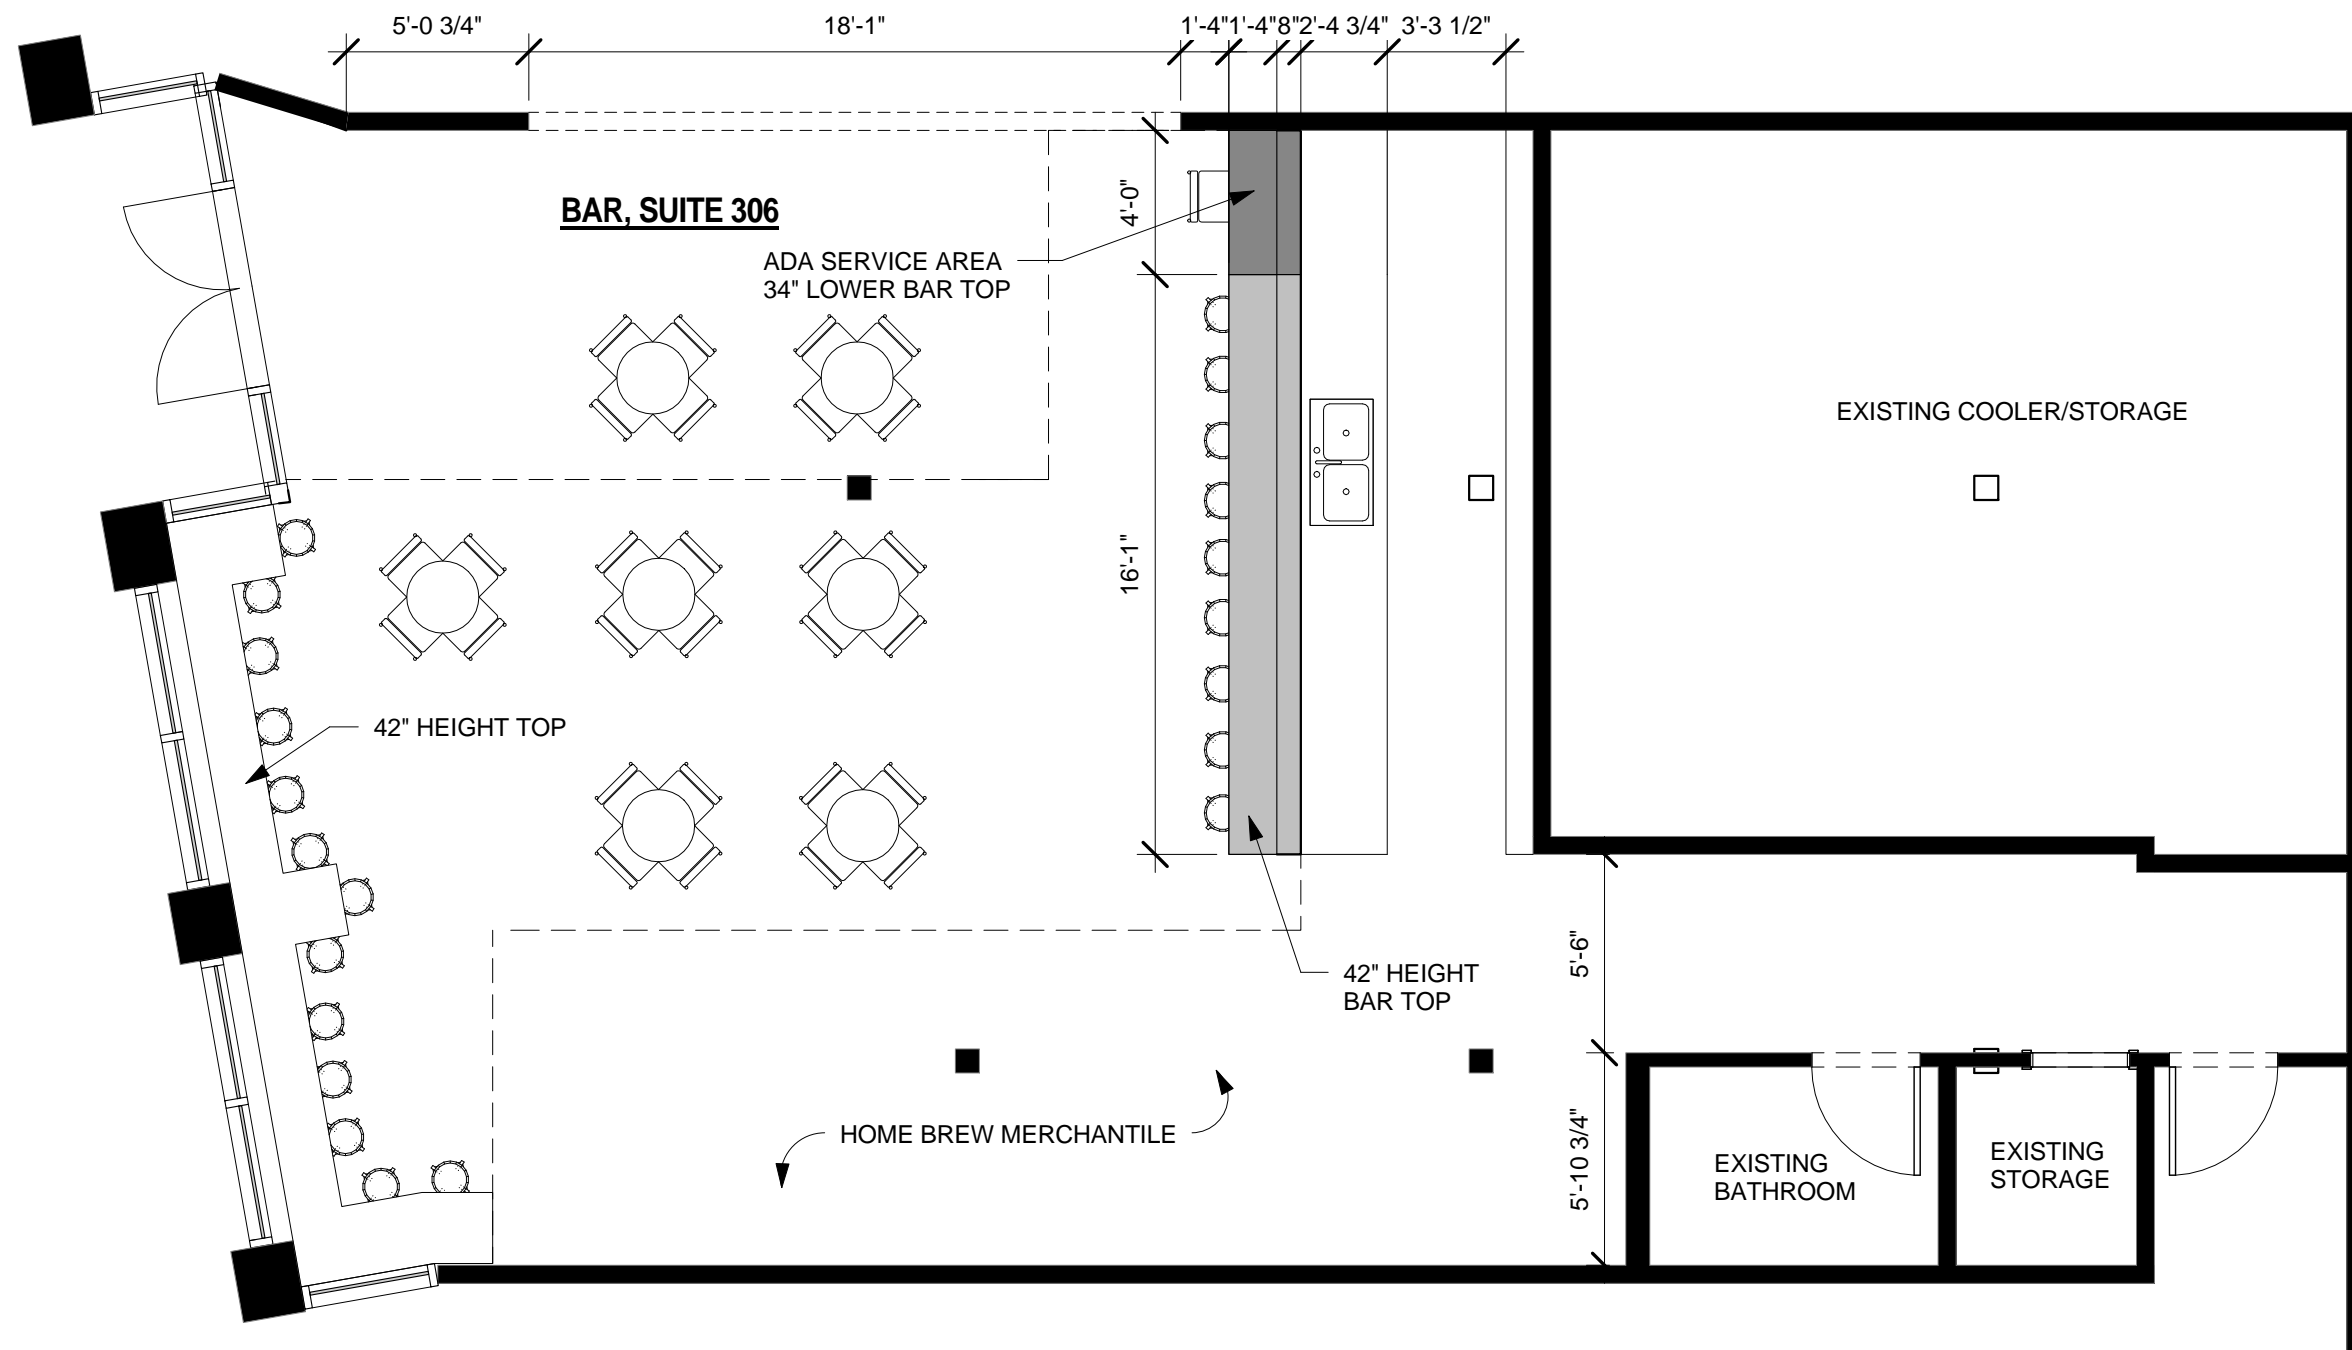

AREA

BAR - 480 SF
 MERCHANTILE - 670

SEATS - 33
 BAR SEATS - 10
 TOTAL SEATS - 43

BATHROOM FIXTURE REQUIREMENT

MEN - 1
 WOMEN 1

PROJECT: HOP CITY - WEST MIDTOWN

PROJECT NUMBER: Project Number

DAVIS ARCHITECTS



Atlanta - Birmingham

Property of Davis Architects, Inc. All Rights Reserved

DRAWING TITLE:
 SCHEMATIC PLAN

DATE: 2016-01-20
 SCALE: 3/16" = 1'-0"

A1.00